

**APPLICATION FOR PERMIT TO MAKE INSTALLATION AND/OR WORK
ALONG OR ACROSS COUNTY ROADS**

TO: Auglaize County Engineer
P.O. Box 59
1014 S. Blackhoof St.
Wapakoneta, OH 45895

Date: _____

Application is hereby made by _____

Address _____

Type of work & complete location: _____

Along/Across CR# _____ Township. Work will commence on or about
_____ and will require _____ days.

I/We agree to the following conditions:

1. Pipe culverts to be installed parallel to R/W line and not more than 4' distant from R/W line. If this condition can not be met, call the County to solve the problem. Maintain 1/2" ft. fall from edge of pavement.
2. That traffic will be maintained at all times, unless permission is granted by the County to close the road.
3. That disturbance to road surface and shoulders will be kept at a minimum and that trenches will be backfilled with gravel and tamped, so that settlement of material will be minimized. If settlement does occur, additional suitable material will be put into place and compacted.
4. That the road surface at the trench will be replaced with material of the type that was removed (or other material suitable to the County) and that the new surface will conform with the grade of the undisturbed surface.
5. That lights, signs barricades and, if necessary, flagmen and watchmen, will be placed on the job for the protection of traffic at all times, day and night, during the time this work is being done and that instructions given by the County, as to handling of traffic, will be fully complied with.
6. Any drainage tiles encountered will be repaired or replaced and any drainage problems arising from this installation will be the responsibility of the applicant hereafter.
7. If, in the future, improvements or relocations are made to any of the above portions of County Roads, it will be the financial responsibility of the applicant or new owners to move or relocate such installations at the request of the County.
8. That I/We assume the responsibility for and will save the County harmless from any and all claims for personal injuries and property damages, and shall defend any action that might be brought due to this work.
9. All driveway culverts must be either reinforced concrete, smooth walled steel casing or smooth-walled plastic pipe (ADS N-12 or Hancor Hi-Q). Phone numbers & addresses of plastic pipe dealers/suppliers can be obtained from the County. All tile placed in side ditches must be either clay, concrete or smooth wall plastic as described above.
10. IT IS REQUIRED THAT YOU CALL OUPS 48 HOURS PRIOR TO ANY WORK BEING DONE. 1-800-362-2764

Applicant to notify the County Engineer
before starting construction.

Phone: 419-739-6520

SIGNED: _____

ADDRESS: _____

PHONE: _____



**PERMIT TO DO THIS WORK UNDER THE CONDITIONS STATED IN THE ABOVE
PARAGRAPH IS HEREBY GRANTED.**

Date: _____

3/6/2006

AuglaizeCounty Engineer

DRIVEWAY & PIPE INSTALLATION

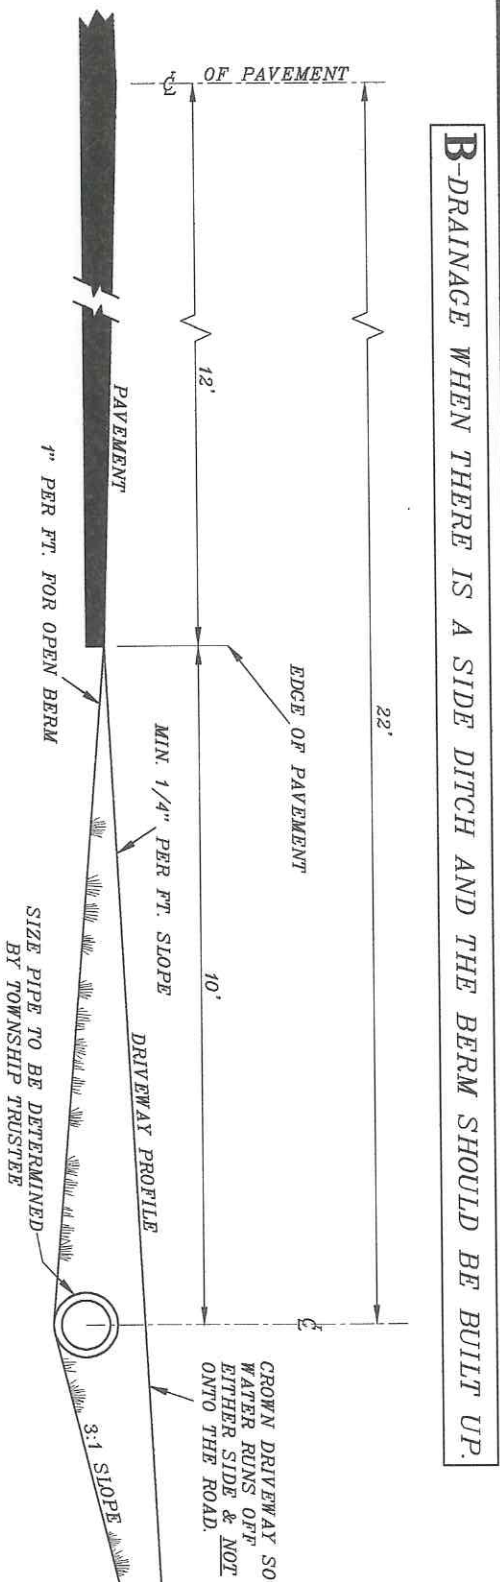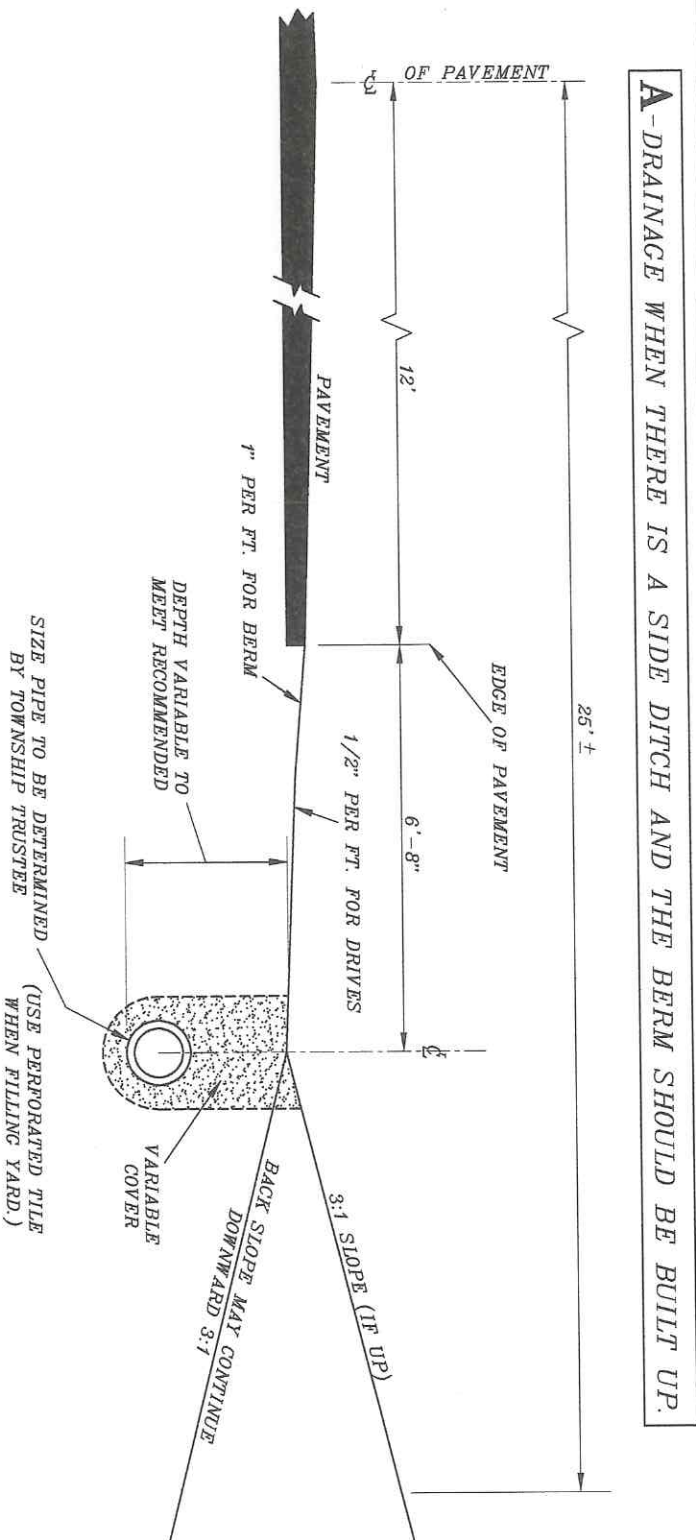

WHEN THE ABOVE SPECIFICATIONS FOR INSTALLATION ARE CLOSELY FOLLOWED, WATER FROM DRIVEWAYS AND YARD AREAS WILL NOT FLOW ONTO THE ROAD WHICH COULD CAUSE ACCIDENTS FROM HYDROPLANING OR FREEZING IN THE WINTER. WATER FLOWING THROUGH THE SIDE DITCHES WILL FLOW FREELY AND NOT BE IMPOUNDED. AGAIN CAUSING WATER TO RUN ONTO THE ROAD AS A HAZARD.

PLACE CULVERT PIPE AS TO CONFORM WITH POSSIBLE FUTURE DRAINAGE IMPROVEMENTS BY THE TOWNSHIP.

MAIL BOX INSTALLATION

